




PROPOSED FRONT ELEVATION
SCALE 1/100

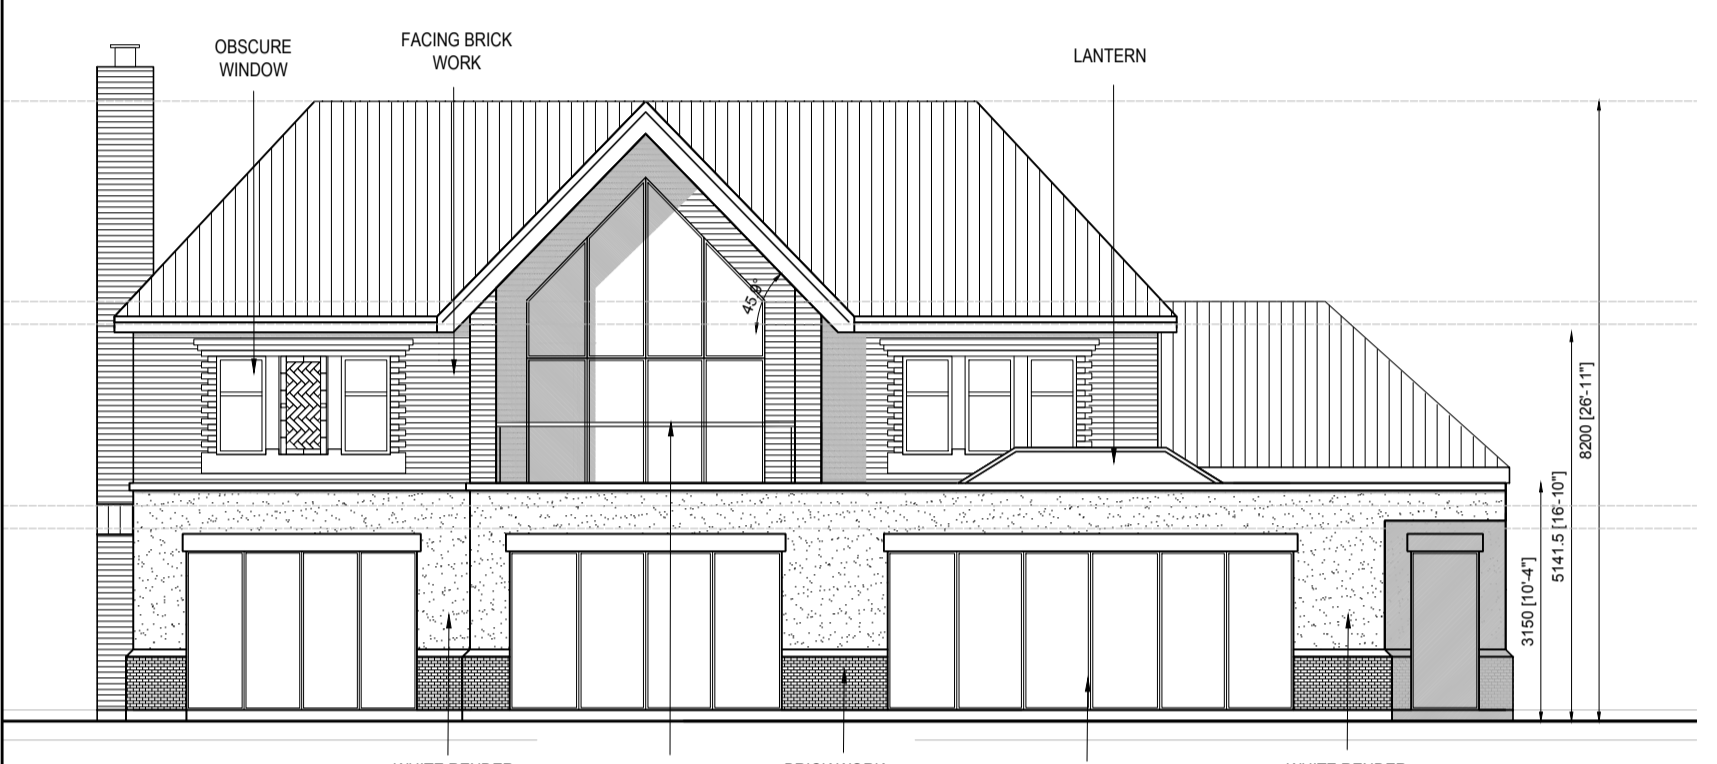


PROPOSED REAR ELEVATION
SCALE 1/100

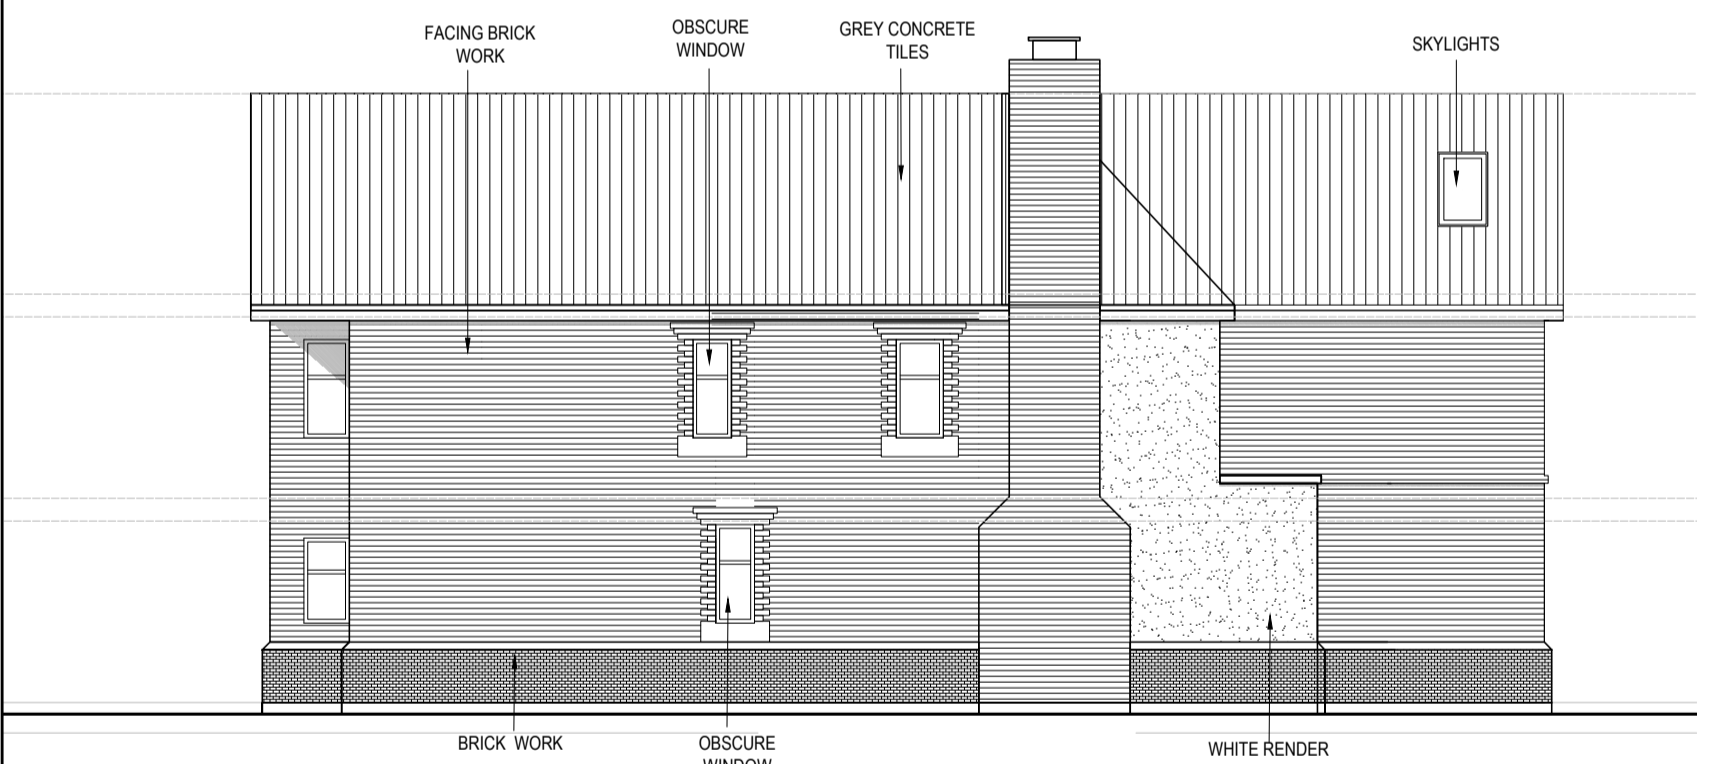


PROPOSED SIDE ELEVATION
SCALE 1/100

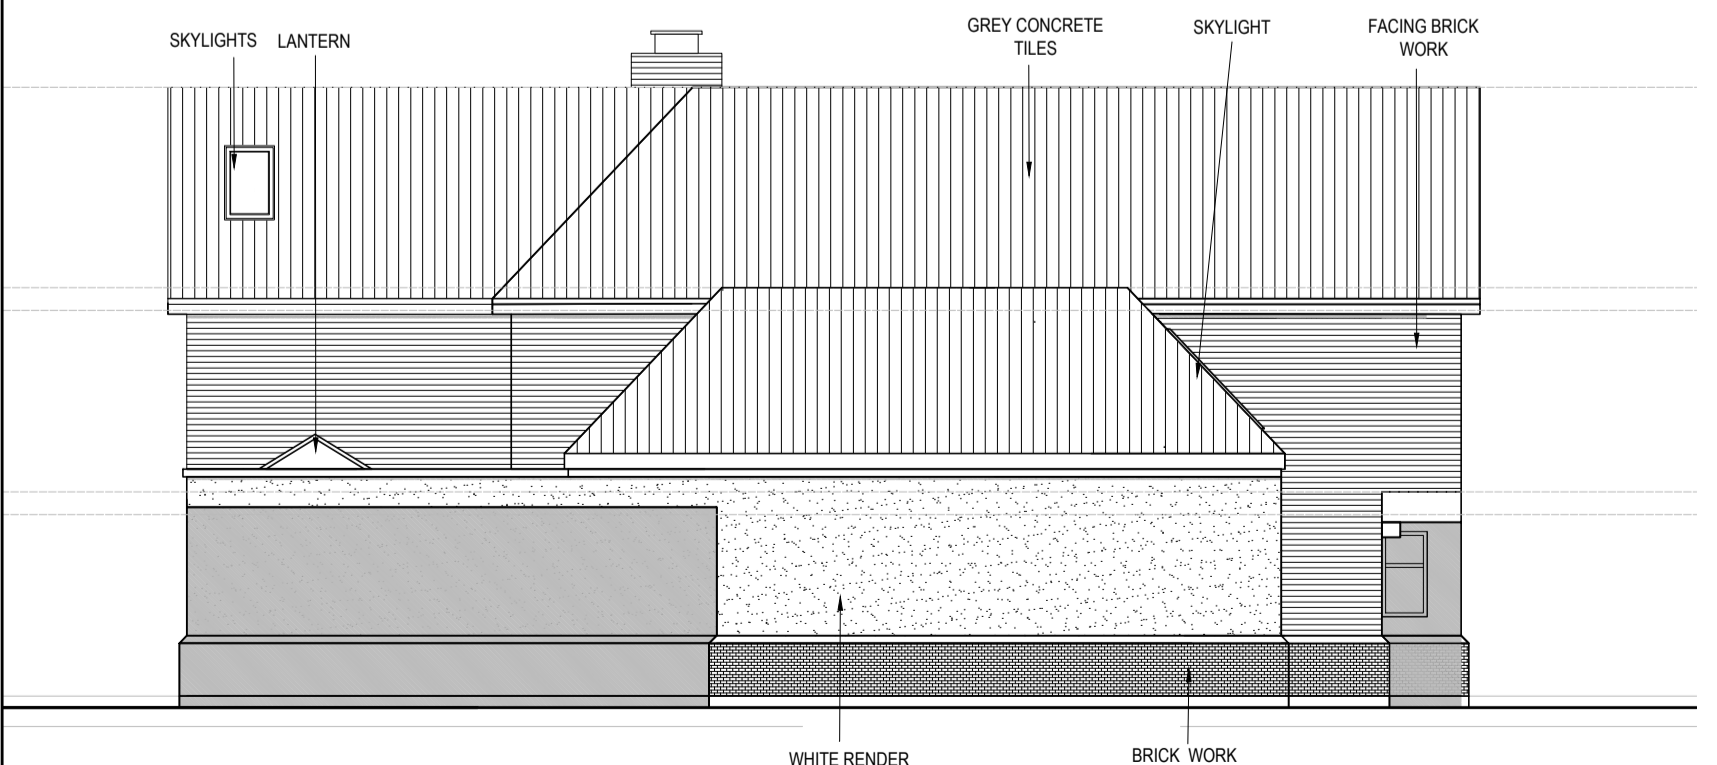

PROPOSED SIDE ELEVATION
SCALE 1/100

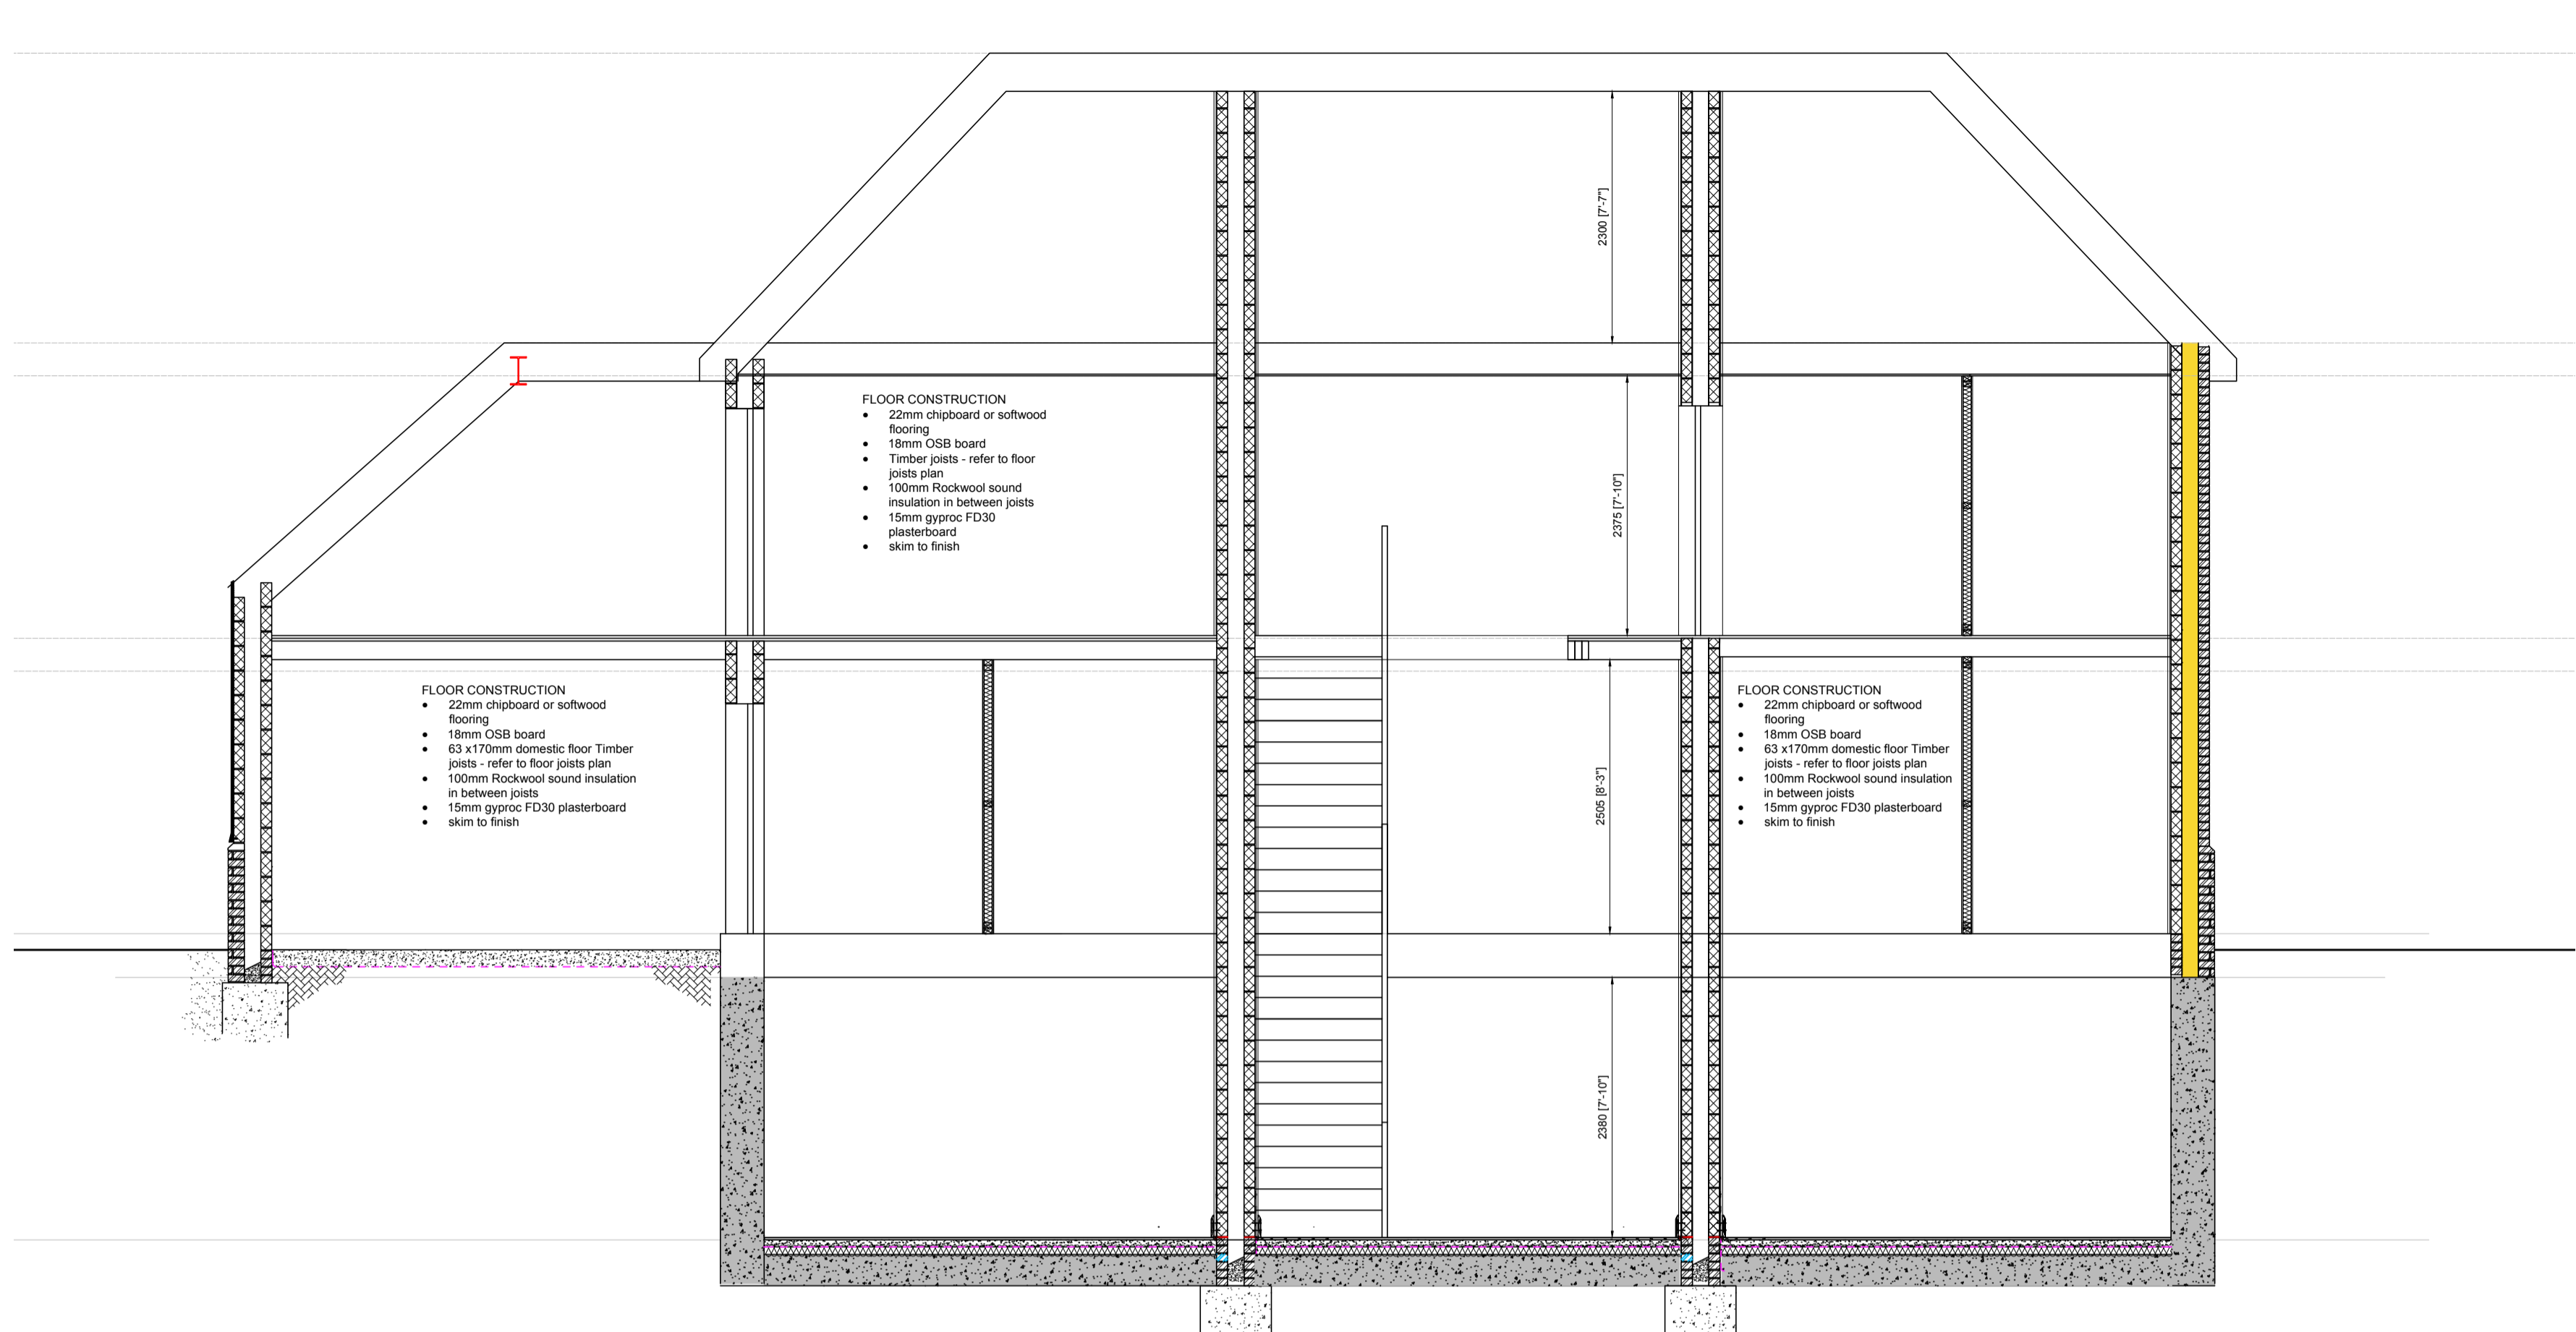

PROPOSED SECTION BB
SCALE 1/50

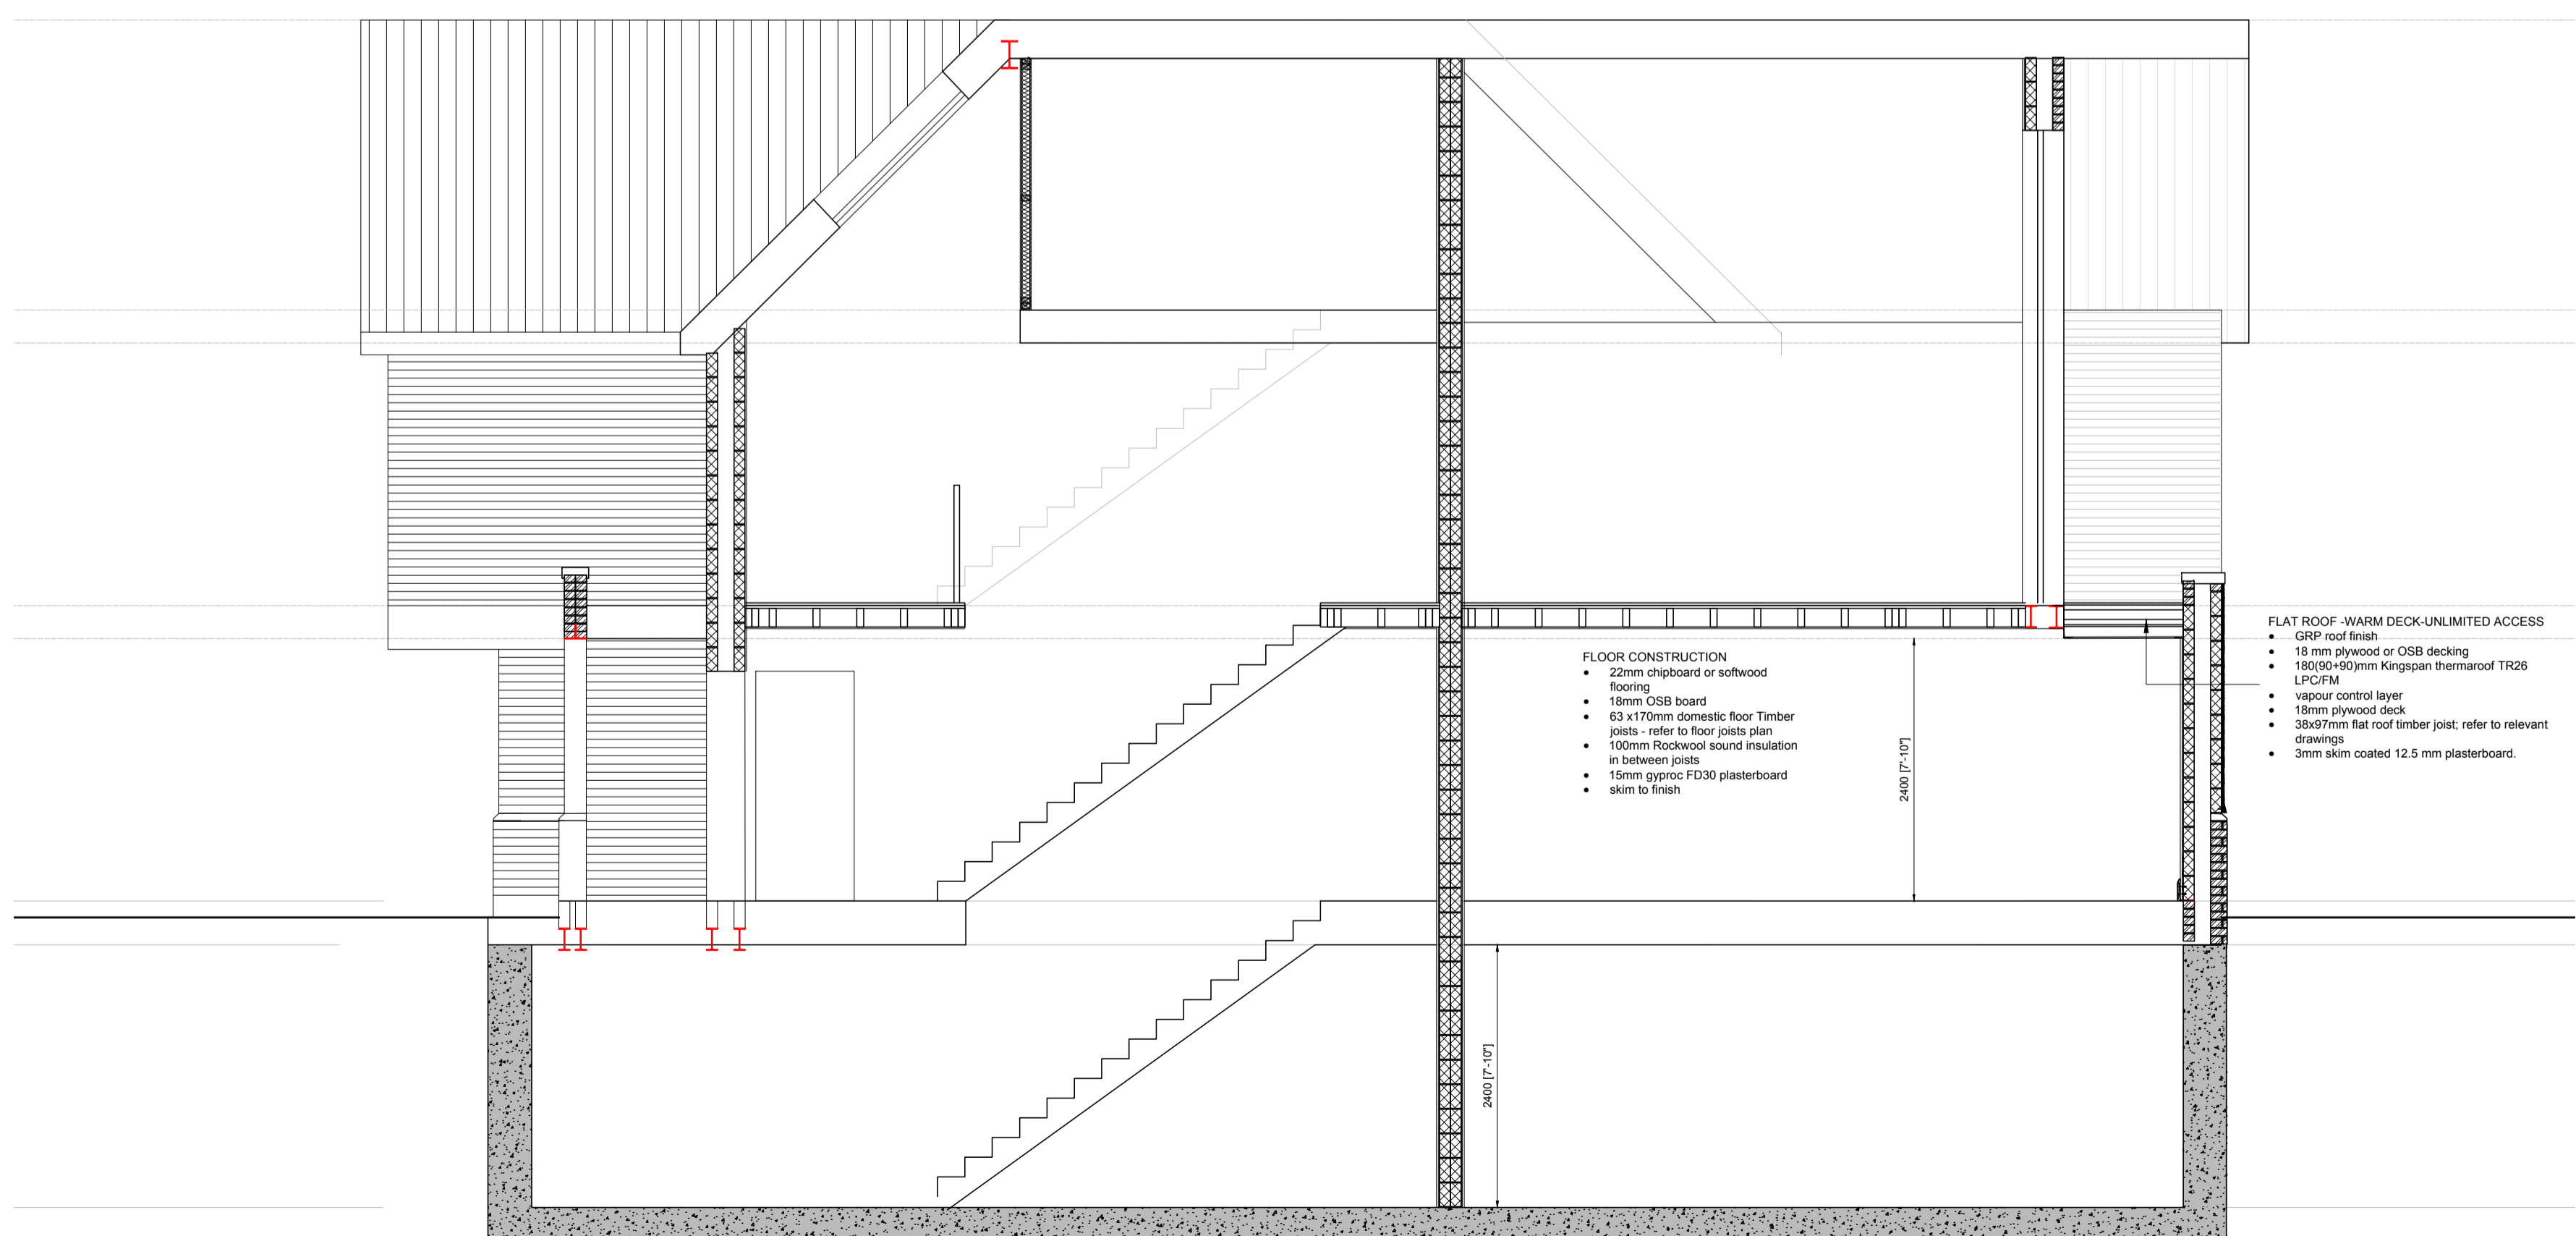


PROPOSED SECTION AA
SCALE 1/50

**PRELIMINARY
TENDER ONLY**
SCOPE OF WORKS DO NOT INCLUDE ON-SITE
INVOLVEMENT & RESPONSIBILITIES

Revision: X-XXX-XX-XX-XX
Drawing Stage

FEASIBILITY	TENDER
PLANNING	CONSTRUCTION
BUILDING REGULATIONS	AS BUILT

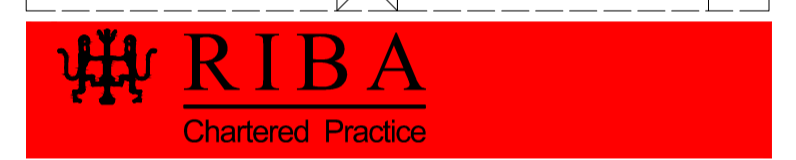

Total Site Area - XXX Sqm
Existing Ground Floor Print - XXX Sqm
Existing First Floor - XXX Sqm

Proposed Ground Floor Print - XXX Sqm
Proposed First Floor - XXX Sqm

Total Sqm increase Ground Floor - XXX Sqm
Total Sqm increase First Floor - XXX Sqm

Notes:
Red Line = Site Boundary
Blue Line = Applicant Owned Site



Architecture | Project Management | Design & Planning Consultants

Design Studio Architects Ltd
1B Salisbury Road
Upper New Walk
Leicester LE1 7QR

Tel: 0116 251 0606
Email: info@designstudioarchitects.co.uk
Web: www.designstudioarchitects.co.uk

Project: 19050 - 20 STOUGHTON LANE, LEICESTER LE2 2FH

Client: MR JAG BASRA

Sheet Title: BUILDING CONTROL INFO - ELEVATIONS & SECTIONS

Ref: DSA-19050-BR-ELE-01

Scale: Various @ A1

Date: 09-05-2019

Drawn: P.R
Client issue check: X.X
Tender check: X.X

THIS DRAWING IS ISSUED FOR THE SOLE AND EXCLUSIVE USE OF THE NAMED RECIPIENT. DISTRIBUTION TO ANY THIRD PARTY IS ON THE STRICT UNDERSTANDING THAT NO LIABILITY IS ACCEPTED BY DESIGN STUDIO ARCHITECTS LTD FOR ANY DISCREPANCIES, ERRORS OR OMISSIONS THAT MAY BE PRESENT AND NO GUARANTEE IS OFFERED AS TO THE ACCURACY OF THE INFORMATION SHOWN. THIS DRAWING IS FOR REFERENCE ONLY. PLEASE REPORT ANY DISCREPANCIES TO THE DESIGNER BEFORE ANY WORKS COMMENCE. ALL DIMENSIONS TO BE CHECKED ON SITE BEFORE ANY WORKS COMMENCE. DESIGN STUDIO ARCHITECTS LTD. 2013. COPYRIGHT RESERVED.