



PRELIMINARY

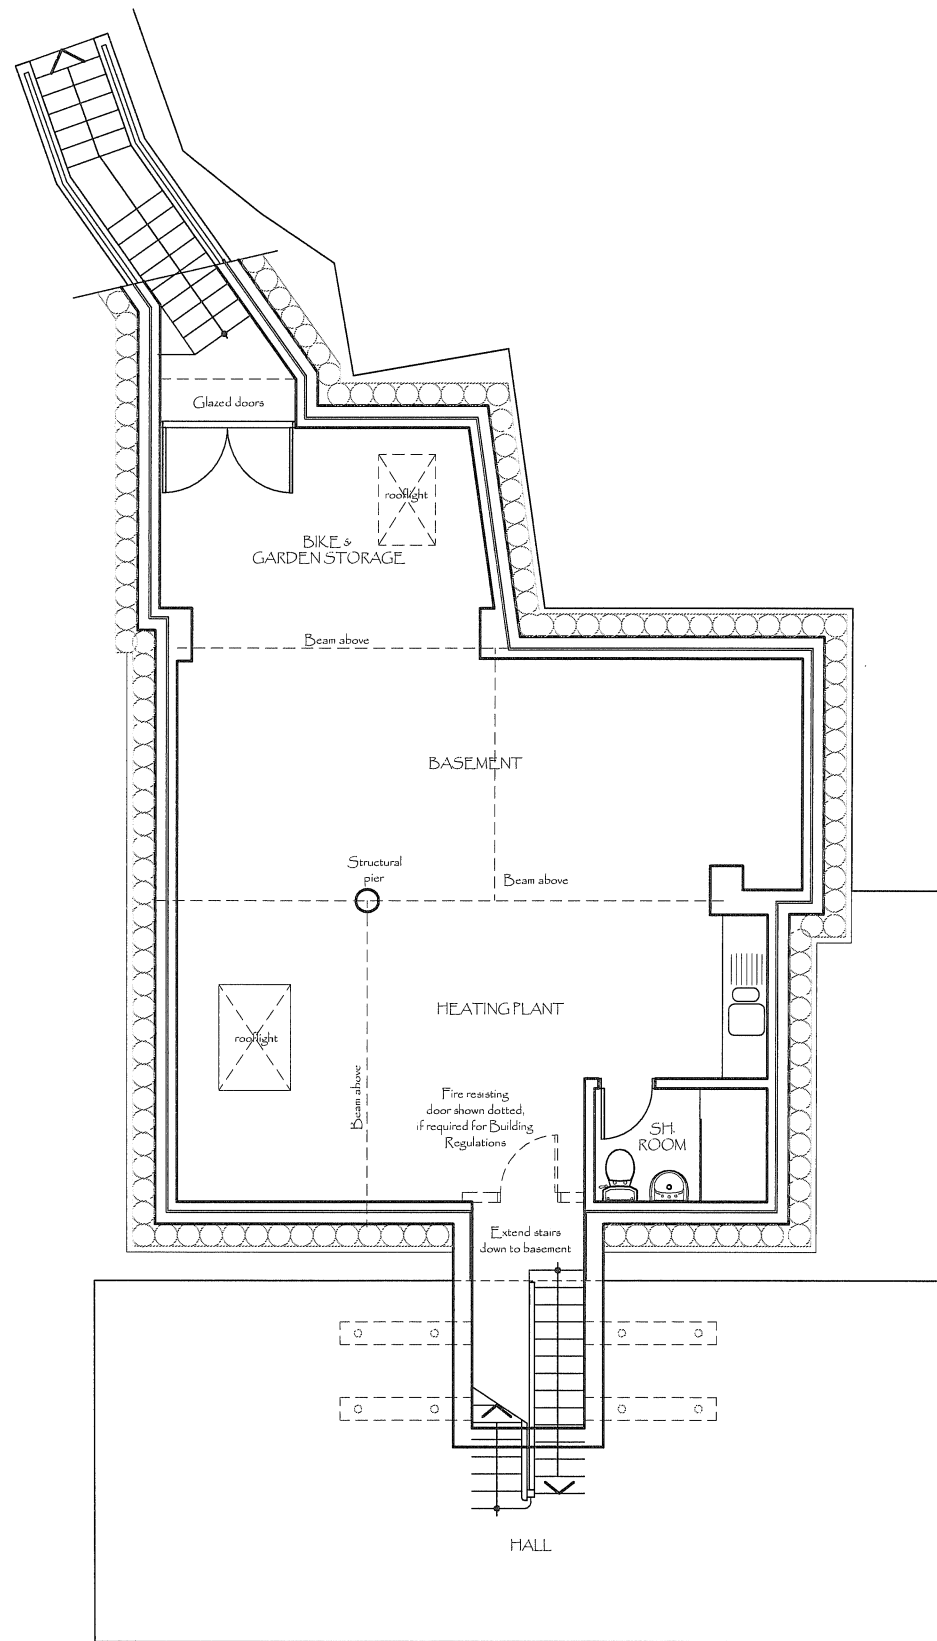


BASEMENT PLAN

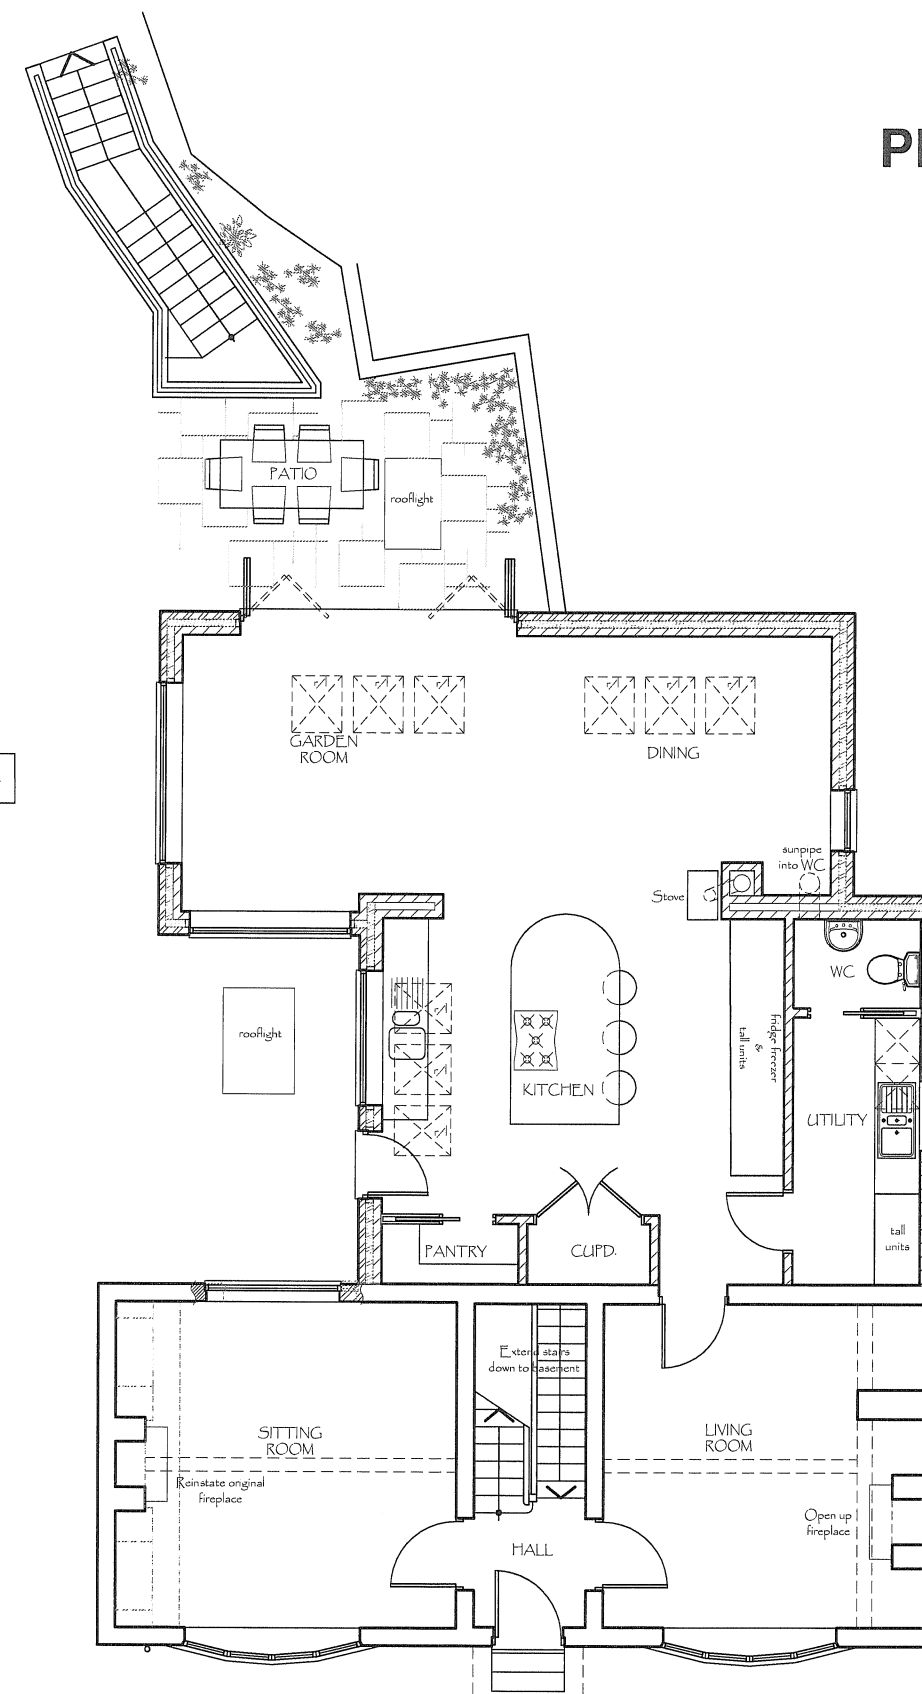

GROUND FLOOR PLAN



THESE DRAWINGS ARE SKETCHES PLANNING DRAWINGS AND IN NO WAY FORM PART OF THE CONTRACT. SCALE AND/OR DIMENSIONS ARE PROVIDED FOR REFERENCE ONLY AND DO NOT REPRESENT FINISHED ROOM SIZES. DIMENSIONS FOR FIXTURES AND FITTINGS MUST BE MEASURED ON-SITE BY OTHERS PRIOR TO MANUFACTURE ORDER.

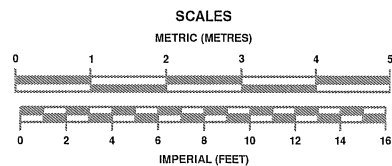

Rev B: Revisions following meeting with clients and structural engineers investigations KG 02Sept18

PROPOSED CELLAR & GROUND FLOOR PLANS

EXTENSION AND ALTERATIONS TO

MULBERRY HOUSE
MAIN STREET
HICKLING
MELTON MOWBRY
LE14 3AJ

FOR MR P & MRS L IRVING

1:100@A3
1:50 @ A1 **GA279/04B**



Greenwood Architects Ltd

The Brambles, Main Street, Hickling, Melton Mowbray LE14 3AJ
Tel: 01664 820120 Website: www.greenwoodarchitects.com
Email: info@greenwoodarchitects.com


PRELIMINARY

THESE DRAWINGS ARE SKETCHES, PLANNING DRAWINGS AND IN NO WAY FORM PART OF THE CONTRACT. SCALE AND OR DIMENSIONS ARE PROVIDED FOR REFERENCE ONLY AND DO NOT REPRESENT FINISHED ROOM SIZES. DIMENSIONS FOR FIXTURES AND FITTINGS MUST BE MEASURED ON-SITE BY OTHERS PRIOR TO MANUFACTURE ORDER.


SCALES

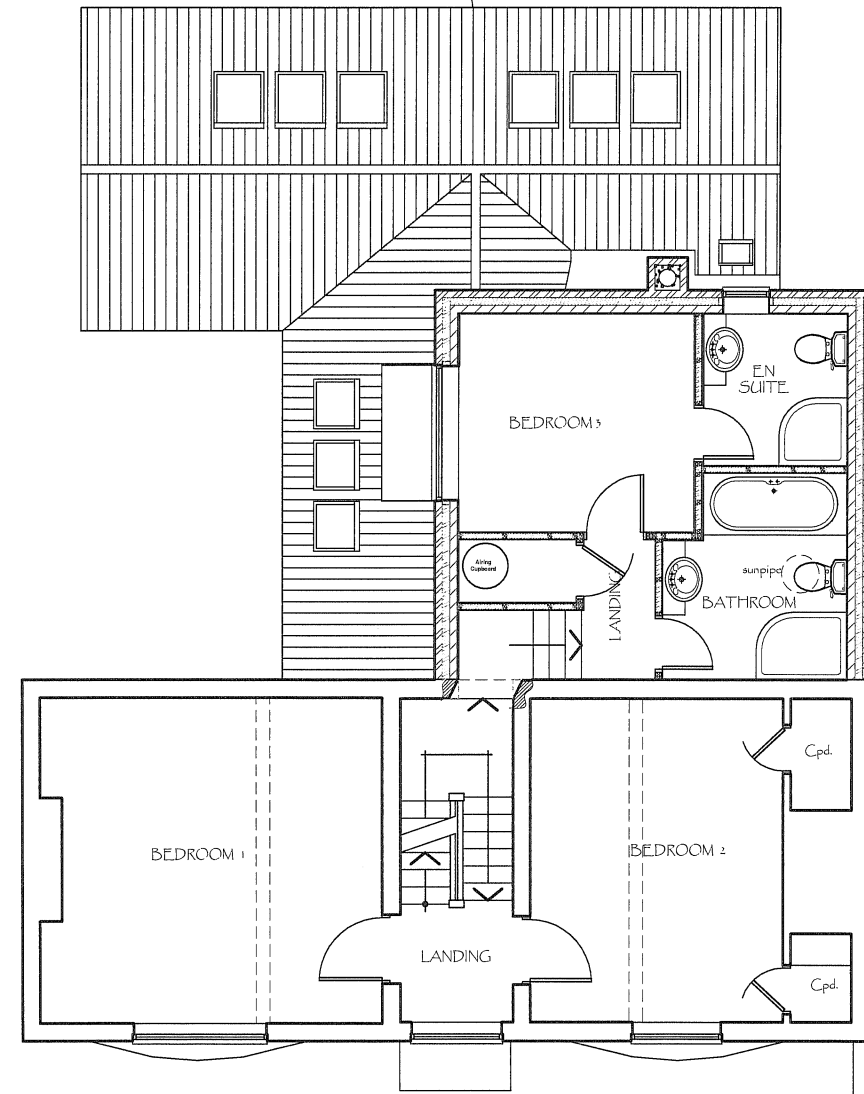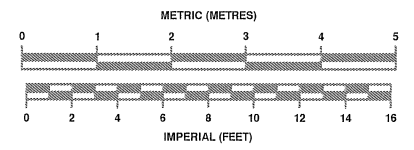

FIRST FLOOR PLAN

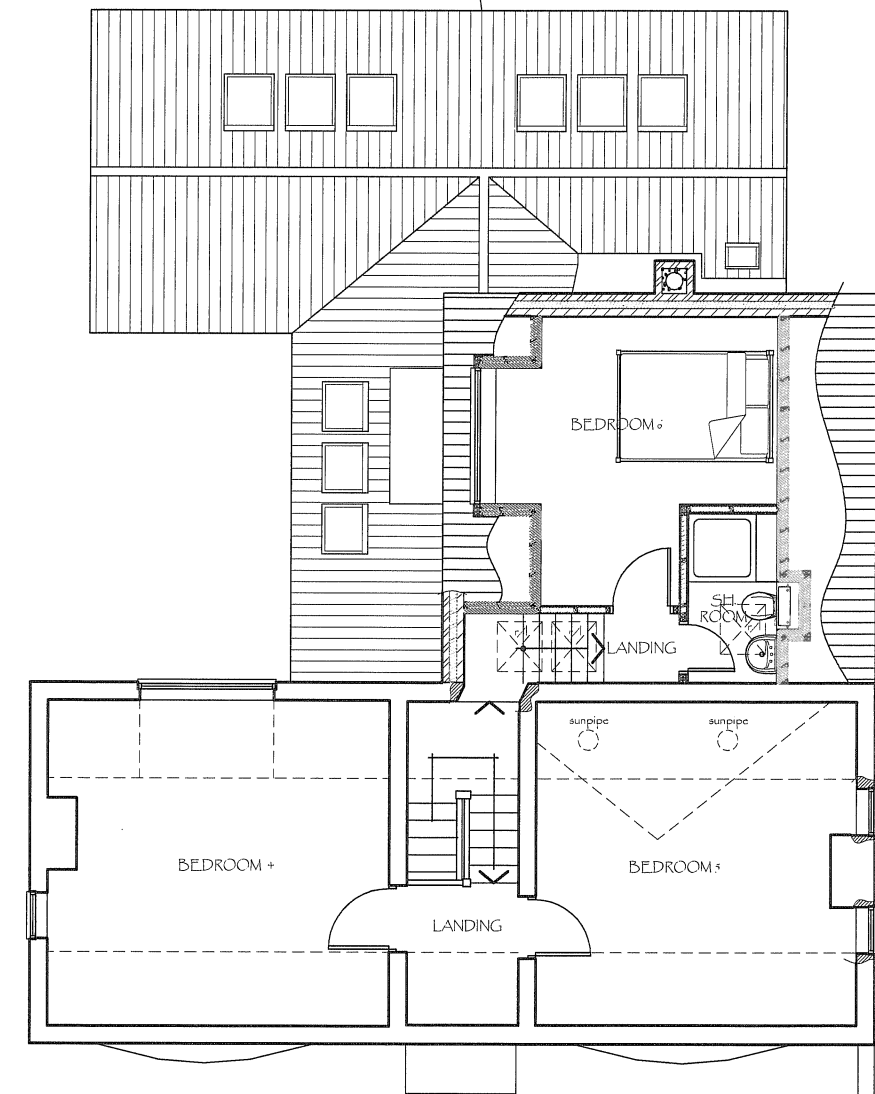

SECOND FLOOR PLAN

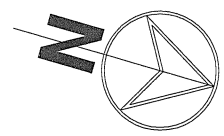

Rev B: Revisions following meeting with clients. KG 02Sept18

PROPOSED FIRST & SECOND FLOOR PLANS

EXTENSION AND ALTERATIONS TO

MULBERRY HOUSE
MAIN STREET
HICKLING
MELTON MOWBRY
LE14 3AJ

FOR MR P & MRS L IRVING

1:100@A3

1:50 @ A1



GA279/05B

Greenwood Architects Ltd

The Brambles, Main Street, Hickling, Melton Mowbray LE14 3AJ
Tel: 01664 820120 Website: www.greenwoodarchitects.com
Email: info@greenwoodarchitects.com

PRELIMINARY

THESE DRAWINGS ARE SKETCHES PLANNING DRAWINGS AND IN NO WAY FORM PART OF THE CONTRACT. SCALE AND/OR DIMENSIONS ARE PROVIDED FOR REFERENCE ONLY AND DO NOT REPRESENT FINISHED ROOM SIZES. DIMENSIONS FOR FIXTURES AND FITTINGS MUST BE MEASURED ON-SITE BY OTHERS PRIOR TO MANUFACTURE ORDER.

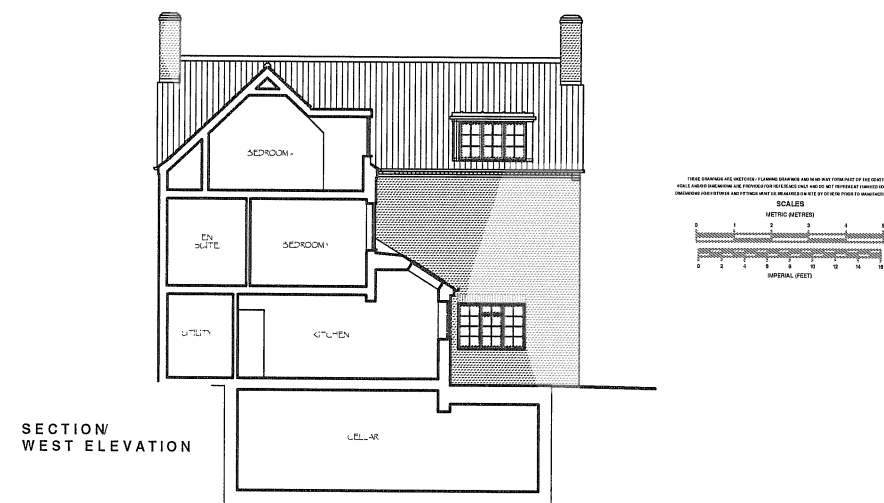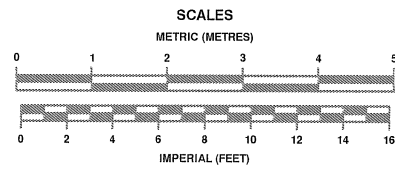

Rev B: Revisions following meeting with clients. KG 02Sept18

PROPOSED SOUTH & WEST ELEVATIONS

EXTENSION AND ALTERATIONS TO

MULBERRY HOUSE
 MAIN STREET
 HICKLING
 MELTON MOWBRY
 LE14 3AJ


FOR MR P & MRS L IRVING

1:100 @ A3

1:50 @ A1


GA279/06B

PRELIMINARY

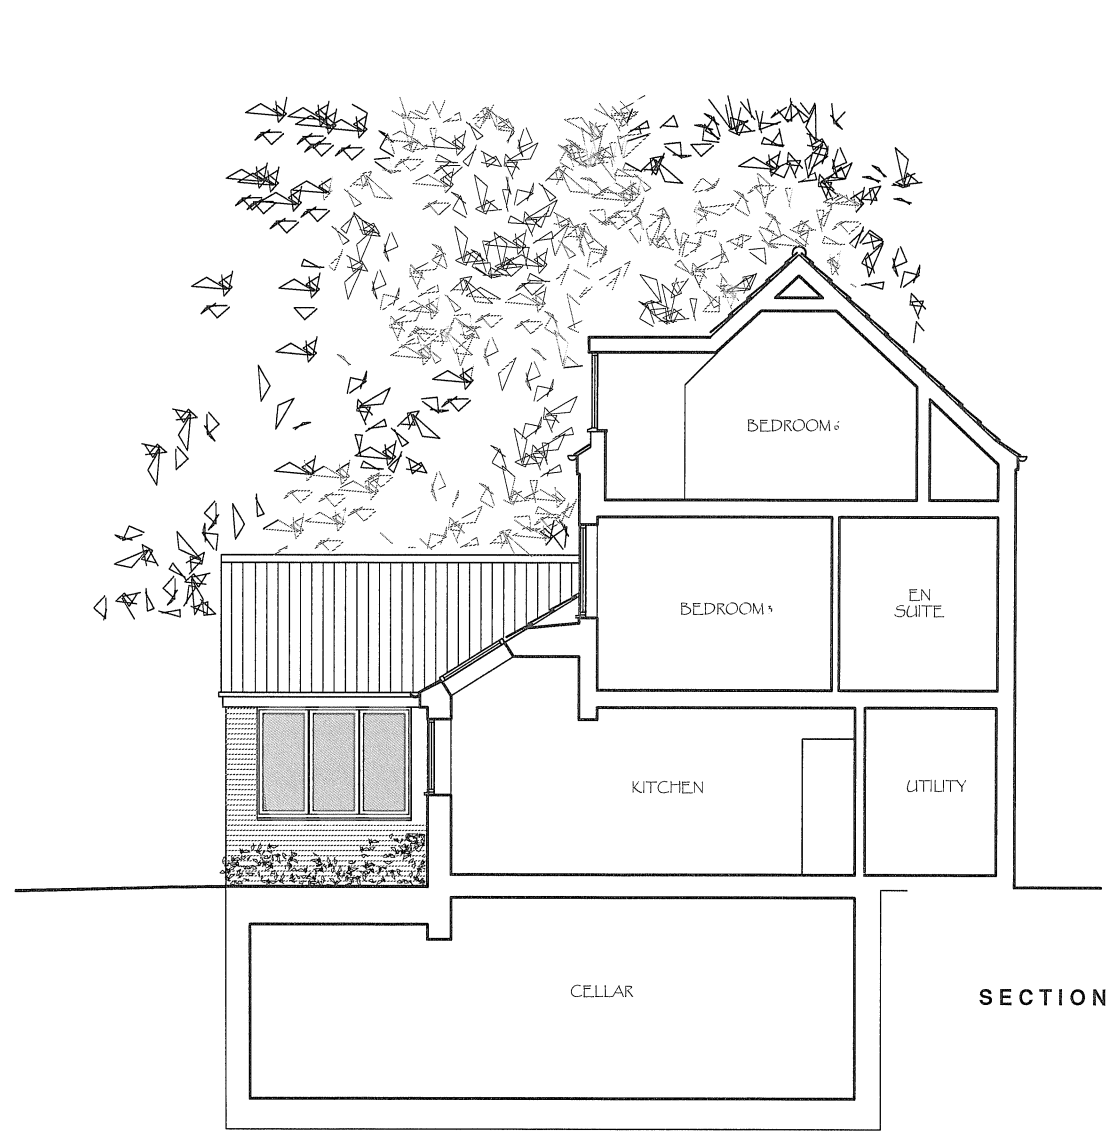


SECTION (E) ELEVATION

SECTION

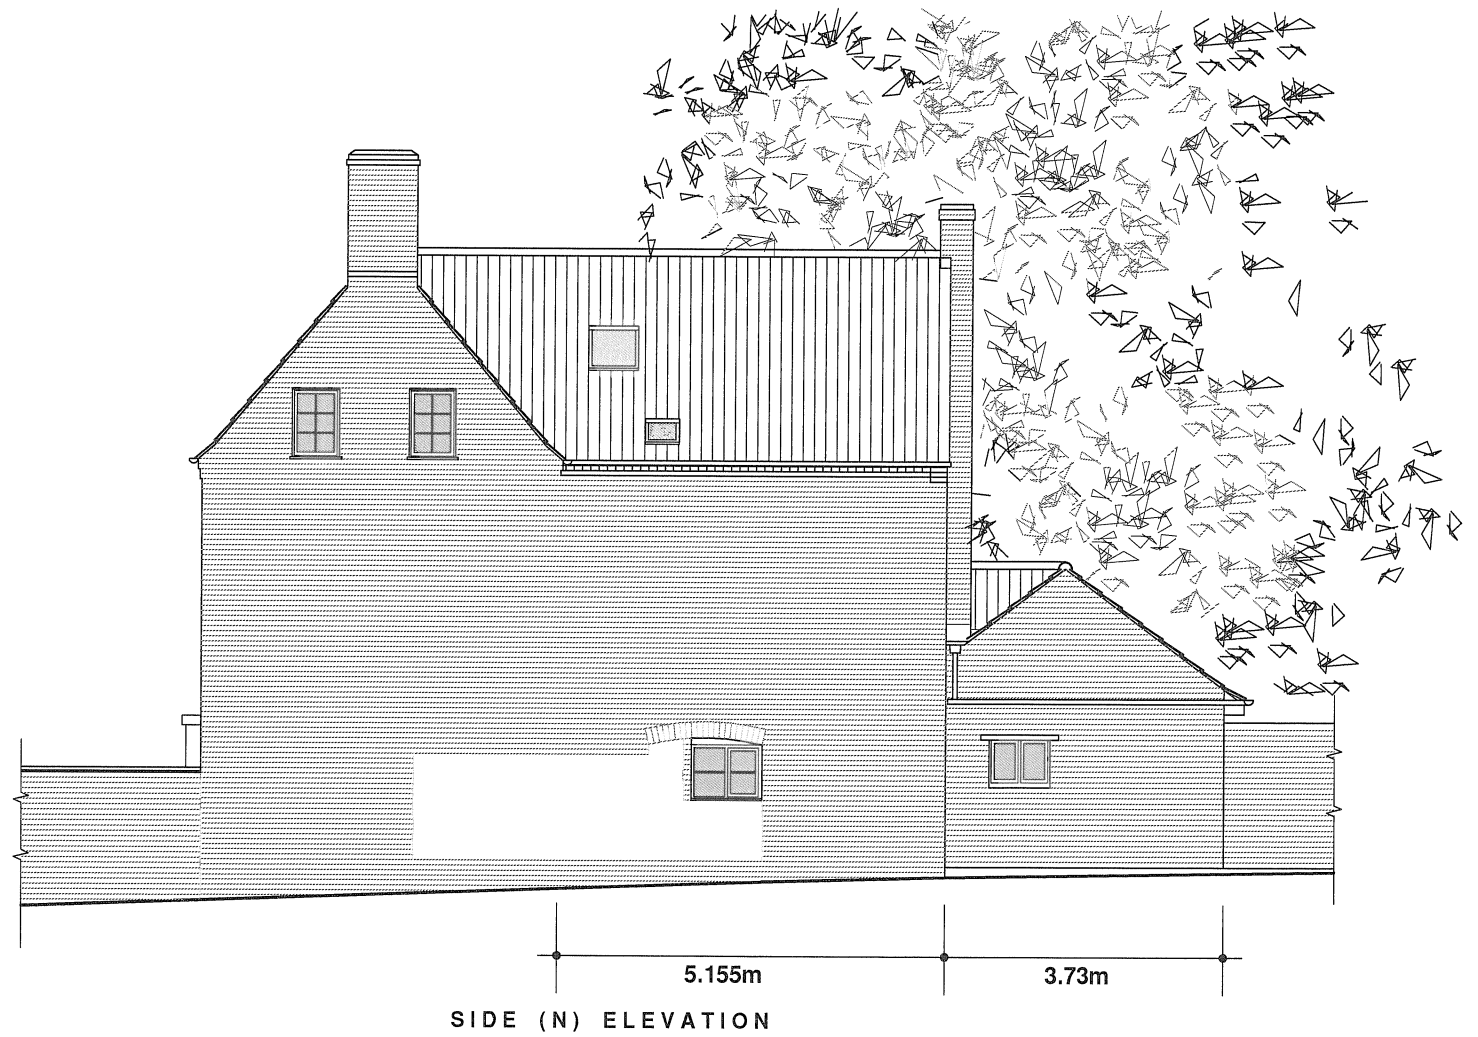

5.155m
3.73m
SIDE (N) ELEVATION

THESE DRAWINGS ARE SKETCHES PLANNING DRAWINGS AND IN NO WAY FORM PART OF THE CONTRACT.
SCALE AND/OR DIMENSIONS ARE PROVIDED FOR REFERENCE ONLY AND DO NOT REPRESENT FINISHED ROOM SIZES.
DIMENSIONS FOR FIXTURES AND FITTINGS MUST BE MEASURED ON-SITE BY OTHERS PRIOR TO MANUFACTURE/ORDER.

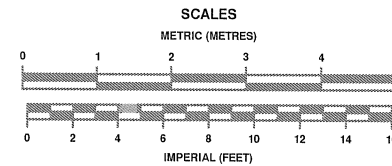

Rev B: Revisions following meeting with clients. KG 02Sept18

PROPOSED EAST & NORTH ELEVATIONS

EXTENSION AND ALTERATIONS TO

MULBERRY HOUSE
MAIN STREET
HICKLING
MELTON MOWBRY
LE14 3AJ

FOR MR P & MRS L IRVING

1:100@A3

1:50 @ A1

GA279/07B

Greenwood Architects Ltd

The Brambles, Main Street, Hickling, Melton Mowbry LE14 3AJ
Tel: 01454 820120 Website: www.greenwoodarchitects.com
Email: info@greenwoodarchitects.com